
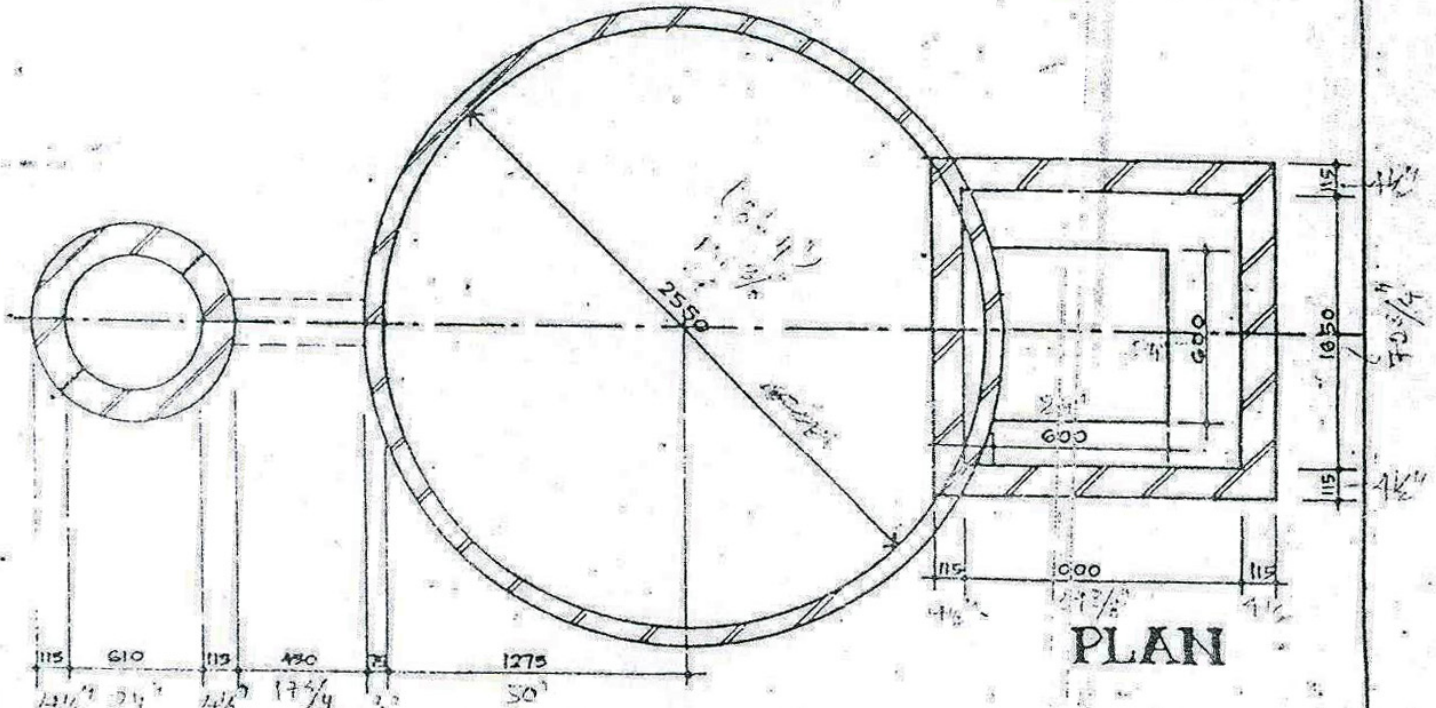


HRT 40 DAYS

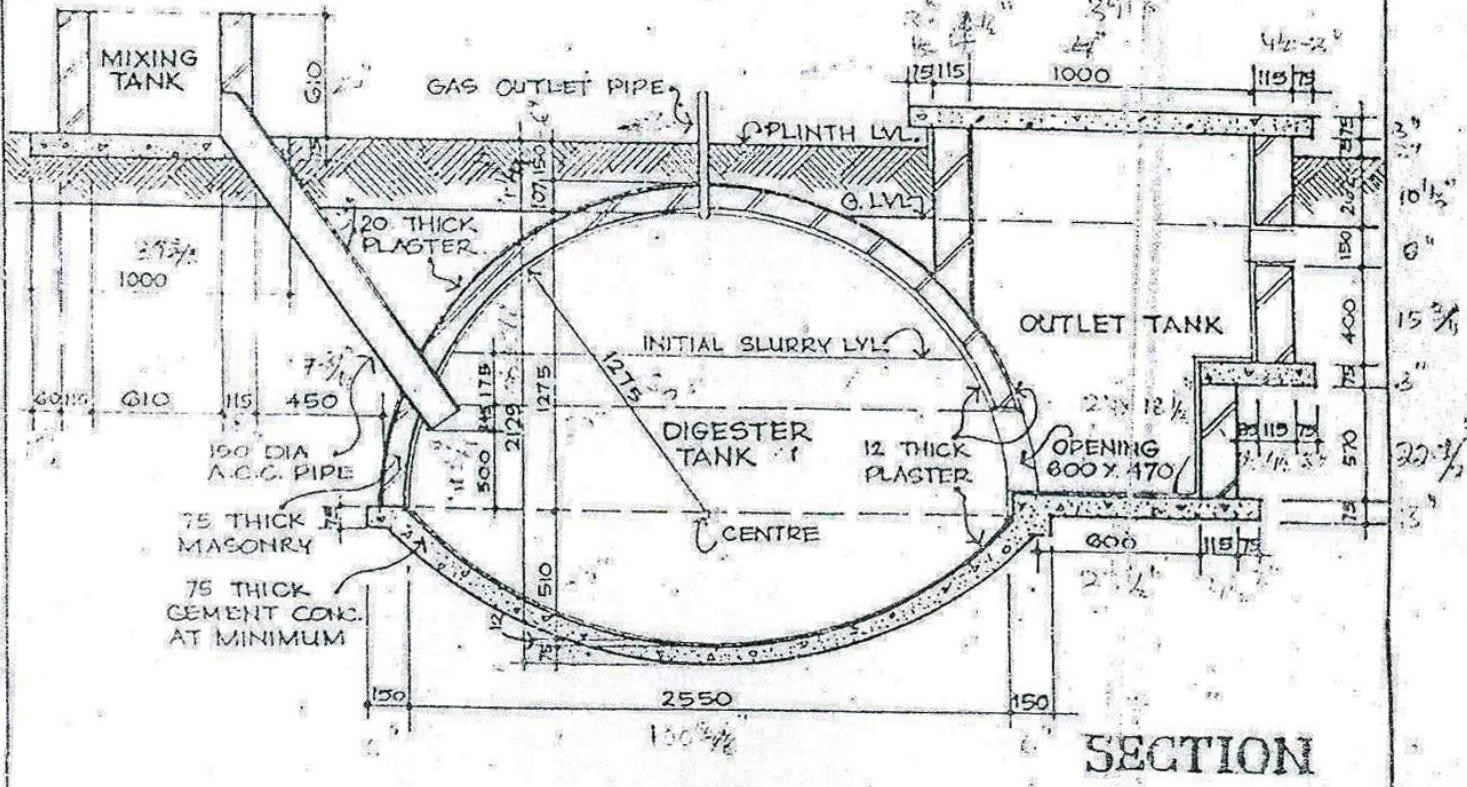

DEEN BANDHU BIO GAS PLANT CAPACITY 2 M³

1. ALL DIMENSIONS ARE IN M.M. 2. DIMENSIONS TO BE READ NOT TO BE MEASURED 3. IN CASE OF A DISCREPANCY APPROX 25-1/A INST. AREA D. BLOCK JANAK PURI N.D TO BE CONTACTED